


**Table 13.C
Off-Street Parking Standards**

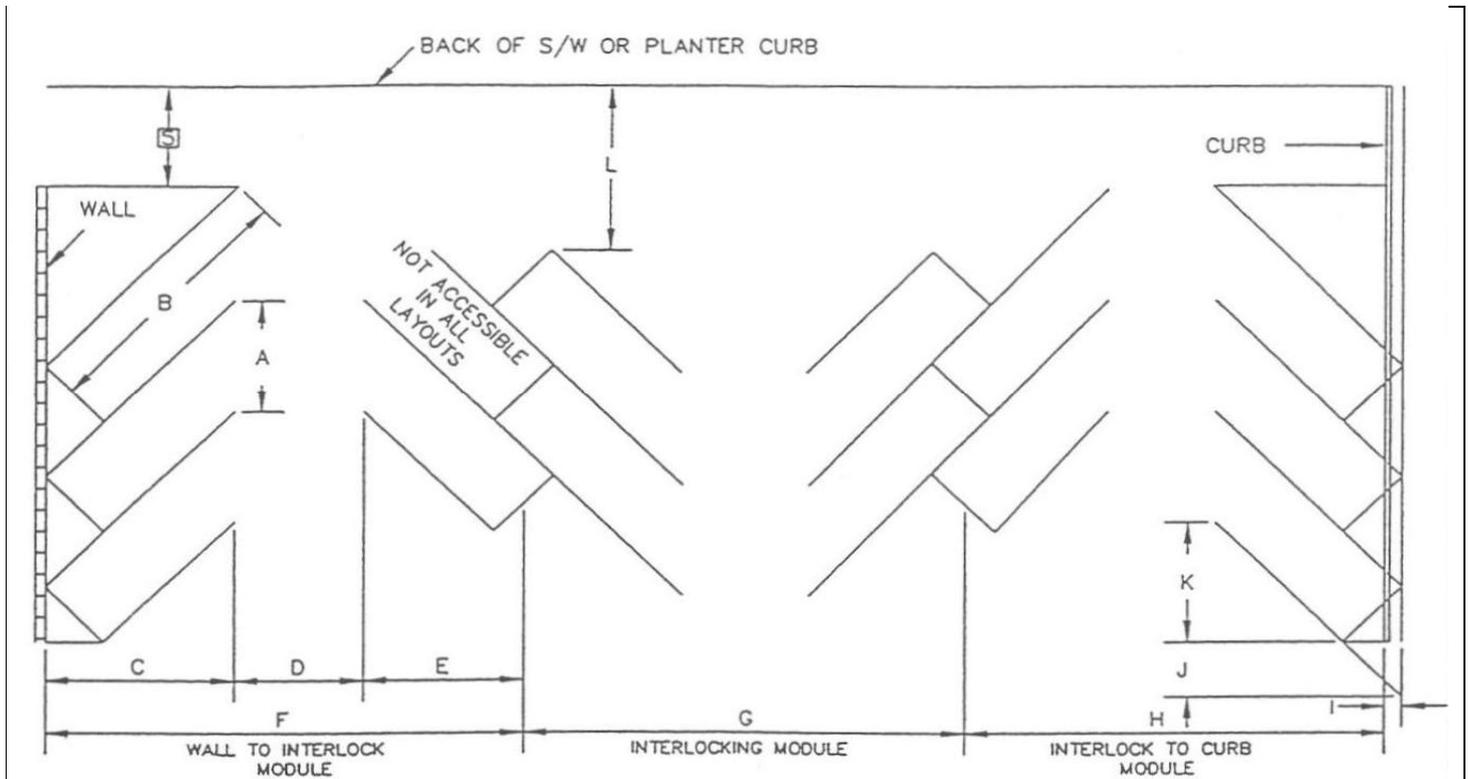

PARKING ANGLE & STALL WIDTH	STALL WIDTH PARALLEL TO AISLE (A)	STALL LENGTH OF LINE (B)	STALL DEPTH PERPENDICULAR TO WALL (C)	AISLE WIDTH (D)	STALL DEPTH TO INTERLOCK (E)	MODULES				BUMPER OVERHANG (I)	OFFSET (J)	SETBACK (K)	CROSS-AISLE ONE-WAY (L)	CROSS-AISLE TWO-WAY (L)
						WALL TO INTERLOCK (F)	INTERLOCK TO INTERLOCK (G)	INTERLOCK TO CURB (H)	WALL TO WALL (2C+D)					
30°														
8.0'	16.0'	29.9'	14.9'	13.0'	11.5'	39.4'	36.0'	37.8'	42.8'	1.6'	4.0'	13.9'	14.0'	24.0'
9.0'	18.0'	35.6'	17.8'	12.0'	13.9'	43.7'	39.8'	42.1'	47.6'	1.6'	4.5'	17.3'	14.0'	24.0'
45°														
8.0'	11.3'	24.0'	17.0'	13.0'	14.2'	44.2'	41.4'	42.4'	47.0'	1.8'	5.7'	11.3'	14.0'	24.0'
9.0'	12.7'	29.0'	20.5'	12.0'	17.3'	49.8'	46.6'	48.0'	53.0'	1.8'	6.4'	14.1'	14.0'	24.0'
90°														
8.0'	8.0'	16.0'	16.0'	24.0'	16.0'	56.0'	56.0'	53.5'	56.0'	2.5'	0.0'	0.0'	14.0'	24.0'
9.0'	9.0'	19.0'	19.0'	24.0'	20.0'	62.0'	62.0'	59.5'	62.0'	2.5'	0.0'	0.0'	14.0'	24.0'

Notes

- MARKINGS IN PARKING LOTS SHALL BE PAINTED WITH WHITE TRAFFIC LINE PAINT (RAPID DRY WATER BORNE) THAT MEETS CURRENT CALTRANS STANDARDS FOR HIGHWAY MARKINGS. EXCEPT FOR MARKINGS DENOTING HANDICAP PARKING SPACES WHICH SHALL BE BLUE IN COLOR. SEE HANDICAP PARKING DETAIL.
- MINIMUM 2-WAY DRIVE AISLE WIDTHS SHALL BE 24' UNLESS BACKING WIDTH GOVERNS (SEE NOTE 3).
- AISLE WIDTH (D) IS MINIMUM 1-WAY AISLE WIDTH FOR BACKING PURPOSES
- PARALLEL PARKING STALL LENGTH = 18' + 4' = 22'.
- MINIMUM DRIVE ENTRANCE SHALL BE 12' (ONE-WAY) OR 24' (TWO-WAY).
- CAUTION MUST BE TAKEN TO ENSURE THAT VEHICLES DO NOT BACK UP OVER SIDEWALKS.