

**ADDENDUM No. 4**

**FOR THE**

**CITY OF DELANO**  
**WELL 41 EQUIPPING PROJECT**

August 14, 2019



OWNER:  
City of Delano  
1015 Eleventh Avenue  
Delano, CA 93216  
(661) 721-3380

PREPARED BY:  
QK.  
5080 California Avenue, Suite 220  
Bakersfield, CA 93309  
(661) 616-2600

**ADDENDUM No. 4**

---

The following additions, deletions, or modifications shall become part of the Contract Documents for this Project:


**REVISIONS TO PLANS**

**Item 1.** Add wrought iron slide gate detail, attached.

**CONTRACTOR QUESTIONS**

- Q1.** For bidding purposes, please provide CMU finish texture and color if possible, for the site wall.
- A1.** Block wall shall be splitface and match the main color of the well building.
  
- Q2.** Vertical control joint requirements for the site wall also if any?
- A2.** Vertical control joints are not required.

**NOTE: One copy of this Addendum Number 4 shall be signed by the Contractor and must be submitted with the bid as acknowledgement of receipt and acceptance of this Addendum Number 4.**


Prepared by:  8/14/19  
Rebekah Godett, P.E. Date  
QK

Accepted by: \_\_\_\_\_ Date \_\_\_\_\_  
Contractor (Signature)  
\_\_\_\_\_  
Contractor (Print Name) Title

L:\PROJECTS\2019\190050\ACAD\IMPROVEMENTS\190050-DET.DWG 8/14/2019 3:07 PM

NOTES:

1. RUBBER STOP PAD SECURELY ATTACHED TO GATE STOP POST.
2. FOUNDATION FOR GATE FENCE ROLLER SUPPORT NORTH END SIMILAR.
3. CLEAR DISTANCE FROM GATE BOTTOM TO TOP OF GRADE BEAM 3".

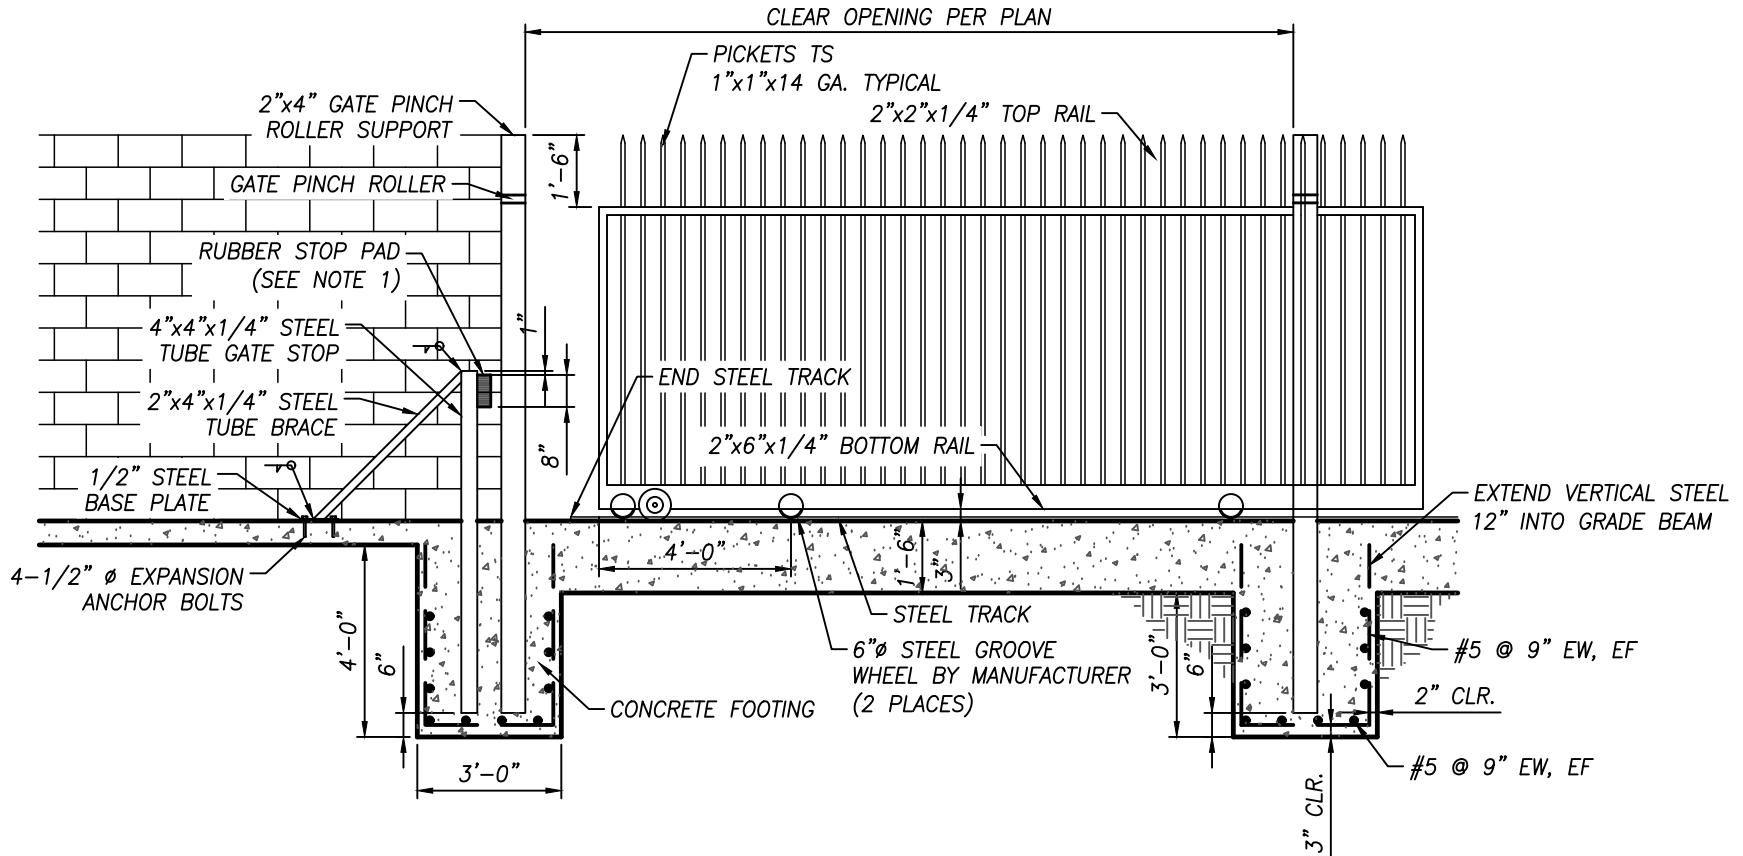

PROJECT NO.: 190050

DRAWN BY: RLG

QA/QC BY: NM

SCALE: NO SCALE

SHEET NO.:

1 OF 1

# WROUGHT IRON SLIDE GATE DETAIL

## ADDENDUM 4 WELL 41 EQUIPPING PROJECT



5080 CALIFORNIA AVE., STE. 220 TEL: (661) 616-2600  
BAKERSFIELD, CA 93309 WWW.QKINC.COM  
© COPYRIGHT BY QUAD KNOPF, INC. UNAUTHORIZED USE PROHIBITED.